

PACIFIC BELL TELEPHONE COMPANY, DBA AT&T CALIFORNIA

APPLICATION FOR PERMISSION TO EXCAVATE

6-8-15

CITY OF COMMERCE  
2535 COMMERCE WAY  
COMMERCE, CA 90040  
ATTN: PINA ALEXANIAN

DEAR SIR,

PERMISSION IS HEREBY REQUESTED TO EXCAVATE IN THE FOLLOWING STREET, TO WIT:

SLAVYON AVE, TARPAN RD & CHAPIN RD.

FOR THE PURPOSE OF PLAC 24" AERIAL CABLE

SAID EXCAVATION TO BE N/A, MAKING N/A SQUARE  
FEET TO BE EXCAVATED IN N/A

WOULD YOU KINDLY REVIEW THE ATTACHED JOB FOR YOUR APPROVAL? ONCE THE  
DRAWING HAS BEEN APPROVED, PLEASE MAIL THE STAMPED APPROVED DRAWING BACK  
TO ME. AT THAT TIME I CAN APPLY FOR A PERMIT AT THE COUNTY OF LOS ANGELES  
WITH THE PRE-APPROVED DRAWING.

TWO COPIES OF PLANS ARE ENCLOSED.

AUTHORITY: SECTION 7901 PUBLIC UTILITIES CODES

PLEASE MAIL TO: PACIFIC BELL TELEPHONE COMPANY, DBA AT&T CALIFORNIA

14709 VANOWEN ST., RM. 105

VAN NUYS CA 91405

ATTN: LINDA VAISA

CBR 818 778-2456

THANK YOU,

Chirita Vascon

STAFF ASSOCIATE

ENGINEER: VICTOR PEREZ

TELEPHONE: 626 570-7843

JOB NUMBER: 6321-A001784 A/E PFL1

R/C: DWG: 2

APPROVED TO ISSUE  
APPROACHMENT PERMIT PER  
CITY/COUNTY STANDARDS

APPROVED: RAO DATE: 6/8/15


CONDITIONS: TCP STRICTLY ENFORCED

WORK HOURS: 7:00pm-5:00am

WORK HOURS: 7:00pm - 5:00am


## I-5 FWY OVERPASS

# SLAUSON AVE & TELEGRAPH PHASE 1 OF 2

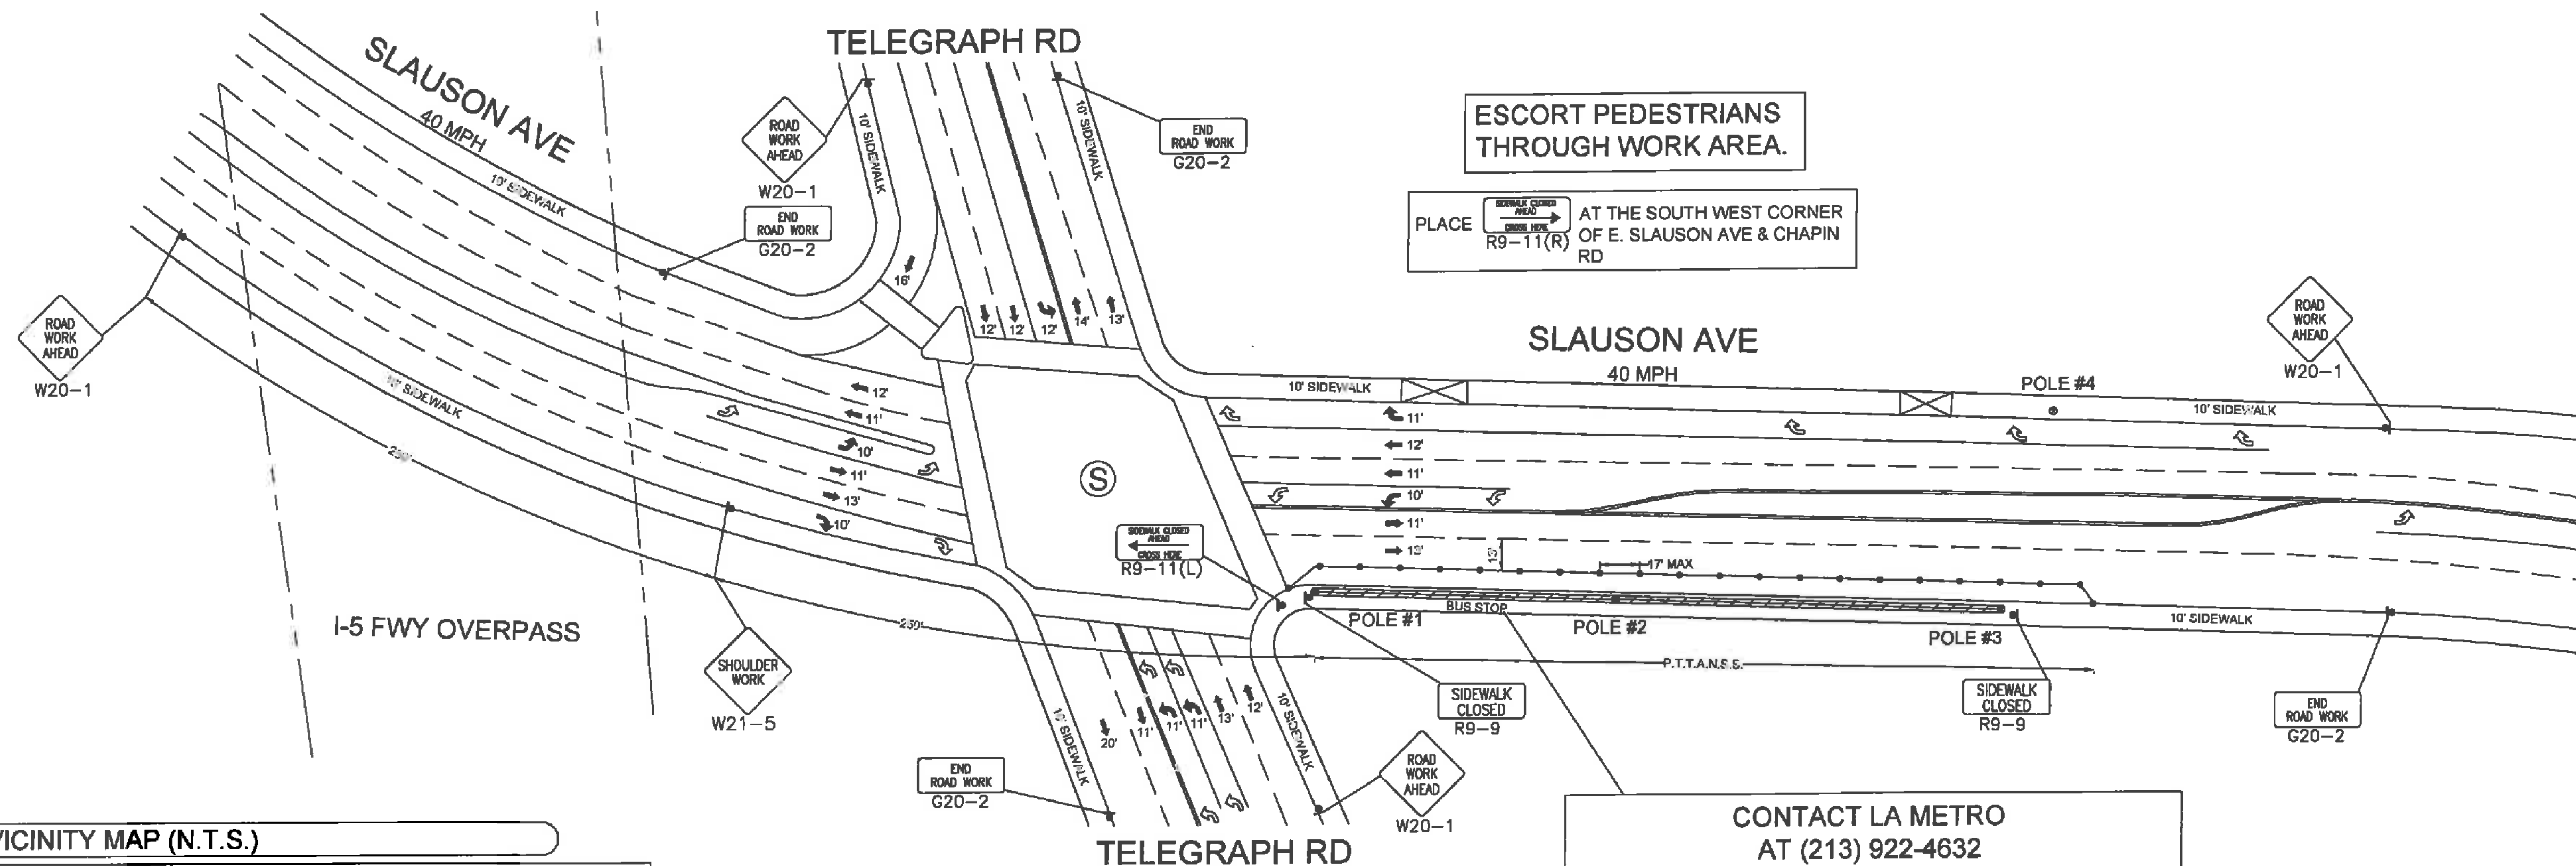

CONTACT LA METRO  
AT (213) 922-4632  
72 HOURS PRIOR TO START OF WORK FOR  
TEMPORARY RELOCATION OF BUS STOP

VICINITY MAP (N.T.S.)

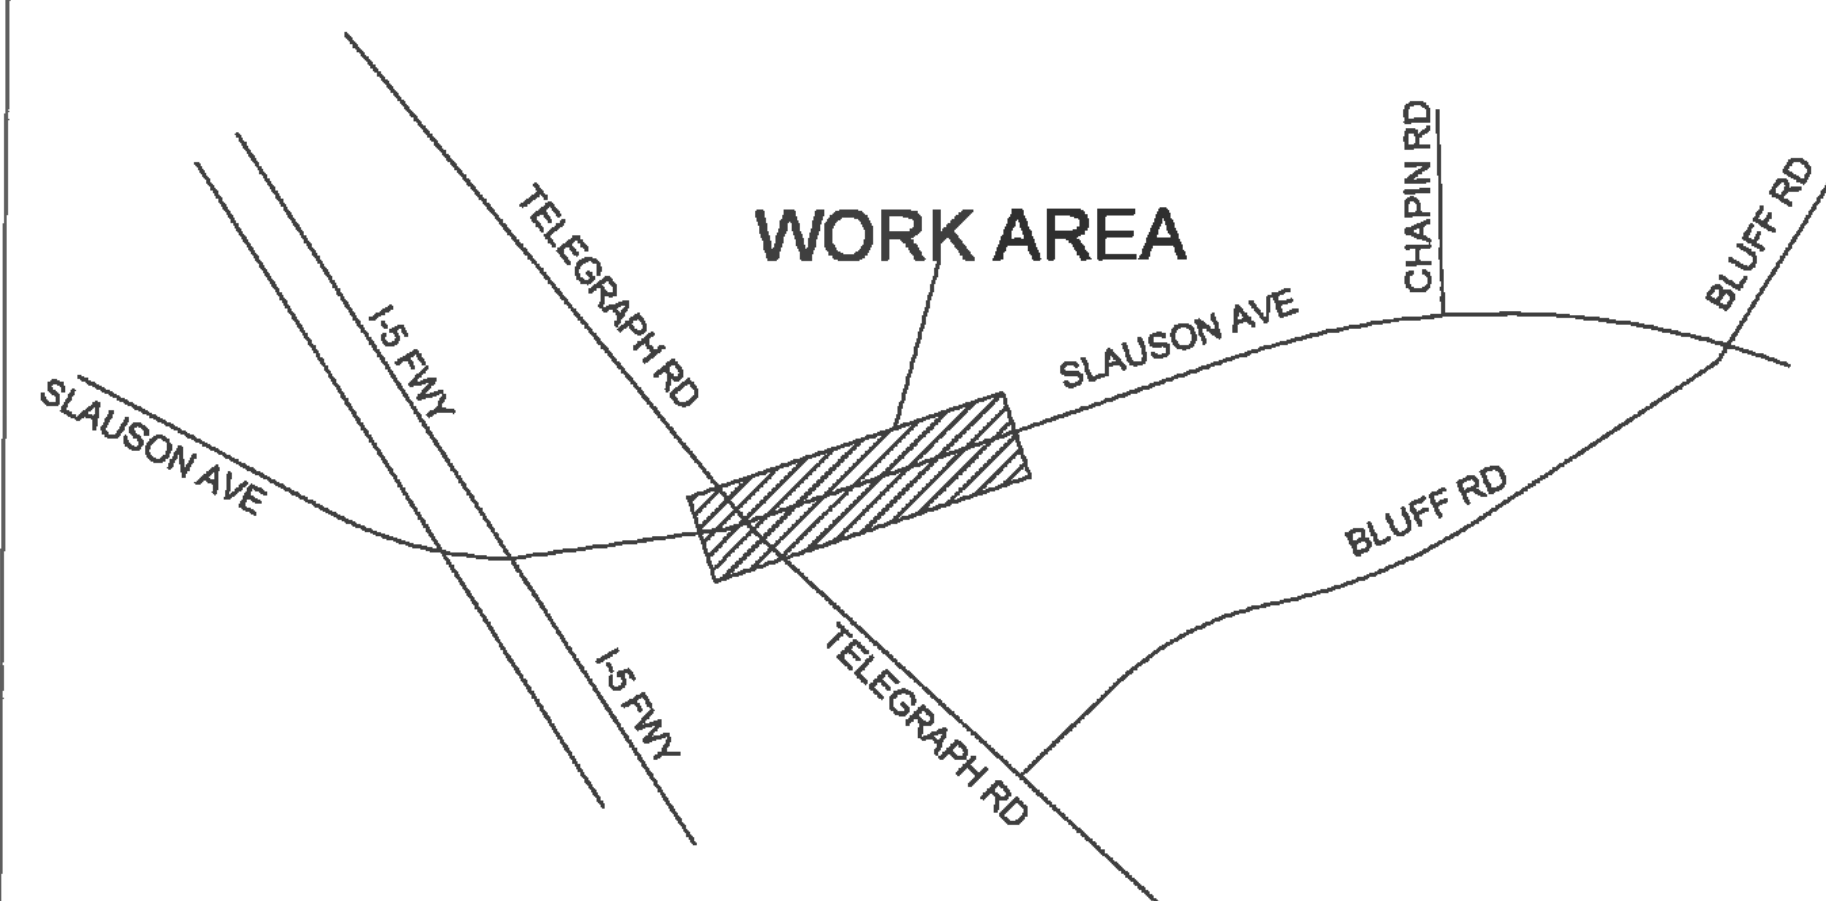

### TRAFFIC CONTROL PLAN GENERAL NOTES

- |  |   |
|--|---|
| 1. ALL WORK AND MATERIALS DOES COMPLY WITH THE CALIFORNIA MANUAL ON UNIFORM TRAFFIC CONTROL DEVICES (MUTCD) LATEST EDITION.  | 8. THE CONTRACTOR SHALL HAVE ALL SIGNS, DELINEATORS, BARRICADES, ETC., PROPERLY INSTALLED PRIOR TO COMMENCING CONSTRUCTION.   |
| ALL STRIPING AND MARKINGS DOES CONFORM TO THE STATE OF CALIFORNIA, STANDARD PLANS AND SPECIFICATIONS, INCLUDING STANDARD PLAN A-26, DETAILS.   | 8. CONSTRUCTION OPERATIONS SHALL BE CONDUCTED IN SUCH A MANNER AS TO CAUSE AS LITTLE INCONVENIENCE AS POSSIBLE TO ABUTTING PROPERTY OWNERS.   |
| 3. THE CONTRACTOR SHALL PROVIDE FOR ACCESS TO ALL ADJACENT PROPERTIES,   | 10. ADDITIONAL TRAFFIC CONTROLS, TRAFFIC SIGNS, OR BARRICADING MAY BE REQUIRED IN THE FIELD. THE CONTRACTOR SHALL BE RESPONSIBLE FOR THE PLACEMENT OF ANY ADDITIONAL DEVICES NECESSARY TO ASSURE SAFETY TO THE PUBLIC AT ALL TIMES DURING CONSTRUCTION.   |
| 4. FLASHING YELLOW BEACONS, TYPE "B", SHALL BE USED ON ALL W2-1 SIGNS AND ON ALL TYPE III BARRICADES GUARDING THE WORK AREA OVERNIGHT.   | 11. EXACT LOCATION AND TYPE OF CONSTRUCTION SIGNS SHALL BE DIRECTED BY THE ENGINEER BASED UPON CONSTRUCTION CONDITIONS.   |
| 5. ALL SIGNS SHALL BE REFLECTORIZED AND STANDARD SIZE.   | 12. MOVE DELINEATORS AND/OR CONES TO SIDEWALK DURING NON-WORKING HOURS. REMOVE BARRICADES ETC. FROM TRAVEL LANE.  |
| 6. ALL TUBULAR DELINEATORS AND CONES SHALL BE 28" MINIMUM HEIGHT, REFLECTORIZED AND MAINTAINED ERECT IN THE INDICATED POSITION AT ALL TIMES, AND SHALL BE REPAIRED, REPLACED, OR CLEANED AS NECESSARY TO PRESERVE THEIR APPEARANCE AND CONTINUITY, AND SHALL INCLUDE A 12" HIGH-INTENSITY REFLECTORIZED SLEEVE, IF USED DURING NIGHT-TIME HOURS. | 13. REMOVE OR TURN OFF SIGNS DURING NON-WORK HOURS.   |
| 7. THE CONTRACTOR SHALL MAINTAIN, ON A CONTINUOUS BASIS, ALL SIGNS, DELINEATORS, BARRICADES, ETC., TO ENSURE PROPER FLOW AND SAFETY OF TRAFFIC   | 14. ALL CONFLICTING LINES, EXISTING CURB PAINT, AND MARKINGS SHALL BE REMOVED BY WET SANDBLASTING OR OTHER APPROVED METHOD PRIOR TO INSTALLATION OF NEW TEMPORARY STRIPES. ALL CONFLICTING PAINT AND PAVEMENT MARKERS SHALL BE REMOVED. PAVEMENT THAT IS DAMAGED DUE TO REMOVAL OF MARKERS SHALL BE REPAIRED TO THE SATISFACTION OF THE CITY ENGINEER AND/OR STATE INSPECTOR. |

WORK HOURS: 9:00 A.M. TO 3:30 P.M.  
MONDAY TO FRIDAY

	DATE	AT&T ID	U-0001 800-788 JOHN JOHNSTON
DRAWN	8/3/15	JMM	TELEPHONE NUMBER 800-817-4258
CHECKED			EMAIL ADDRESS J19202@ATT.COM
APPROVED	08/08/2015	AL1832	FACILITY NUMBER TANY JAMES
DATE	REVISIONS		TELEPHONE NUMBER 9-03-204-3317
			PHONE E231
			CUSTOMER OFFICE MONTEBELLO
			USER/COMPANY/CONSTRUCTION PROJECT CODE/CREATIVE NUMBER
6	SCALE 1" = 40'	SEE NOTE 6-7	A008BF4
	FILE NAME:		DRAWING: 1/2




**CHC Consulting, LLC**  
1700 E. Garry Ave., Suite 210  
Santa Ana, CA 92705  
(949) 250-0004 / FAX (949) 250-0006

SLAUSON AVE & TELEGRAPH  
PHASE 2 OF 2

LEGEND:

	= WORK AREA		= EXISTING DRIVEWAY
	= TRAFFIC CONE		= TYPE II BARRICADE
	= HIGH LEVEL WARNING DEVICE		= EXISTING RED CURB
	= PORTABLE SIGN		= DOUBLE YELLOW LANE LINES
	= EXISTING SIGN		= EXISTING STRIPING
	= TYPE III BARRICADES		= SIGNALIZED INTERSECTION
	= TYPE III BARRICADES W/ SIGN		= EXISTING LANE FLOW DIRECTION
	= FLASHING ARROW BOARD		= POST TEMPORARY TC/WAYWAY NO STOPPING SIGNS
	= FLAGMAN		= DIRECTION OF TRAFFIC FLOW

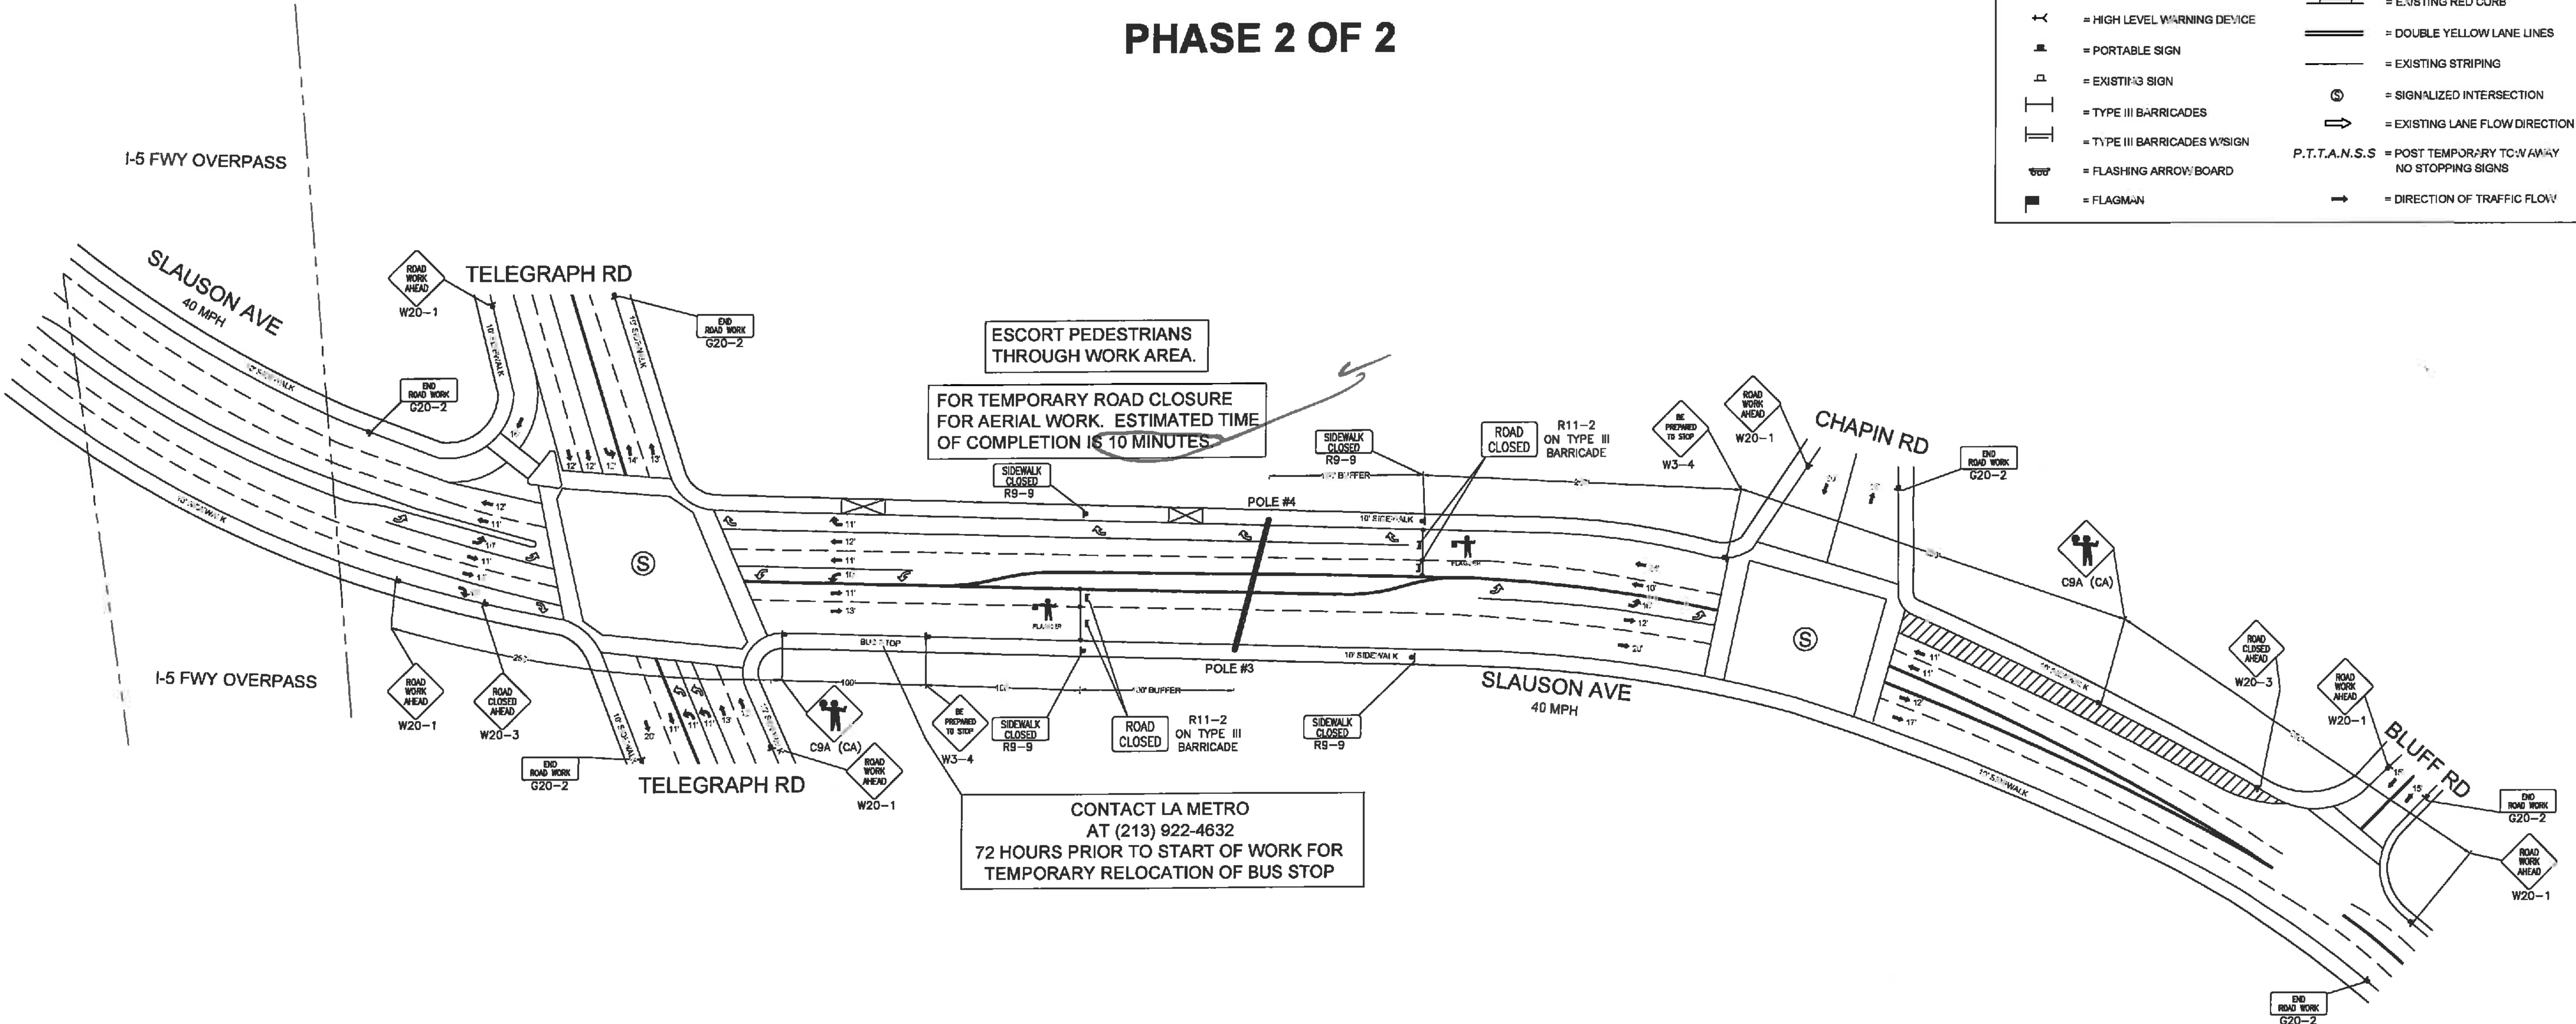

APPROVAL TO ISSUE  
ENCROACHMENT PERMIT PER  
CITY/ COUNTY STANDARDS  
APPROVED: RAD DATE: 6/8/15  
CONDITIONS: TCP STRICTLY ENFORCED  
WORK HOURS: 7:00pm - 5:00am



	WORK HOURS: 9:00 A.M. TO 3:30 P.M. MONDAY TO FRIDAY	
DATE	AT&T ID	JOHN JOHNSTON
DR/WRN	6/8/15	JMM
CHECKED		626-817-4053
APPROVED	06/02/2015	AL1882
DATE	REVISIONS	JJ1823@ATT.COM
		TANYA JAMES
		945-204-3317
		ES21
		MCNTEBELLO
		UNDESIGNED AND CONSTRUCTION
		AUTOMATICALLY SET BY THE USER
FILE NAME	A0088F4_AERIAL_TCP.DWG	DRAWING: 2/2